


URMD - 209th Avenue Sidewalk Improvement Project

SW Alexander Street to SW Johnson Street



SW 209TH AVENUE SIDEWALK IMPROVEMENTS - STREET CROSS SECTIONS

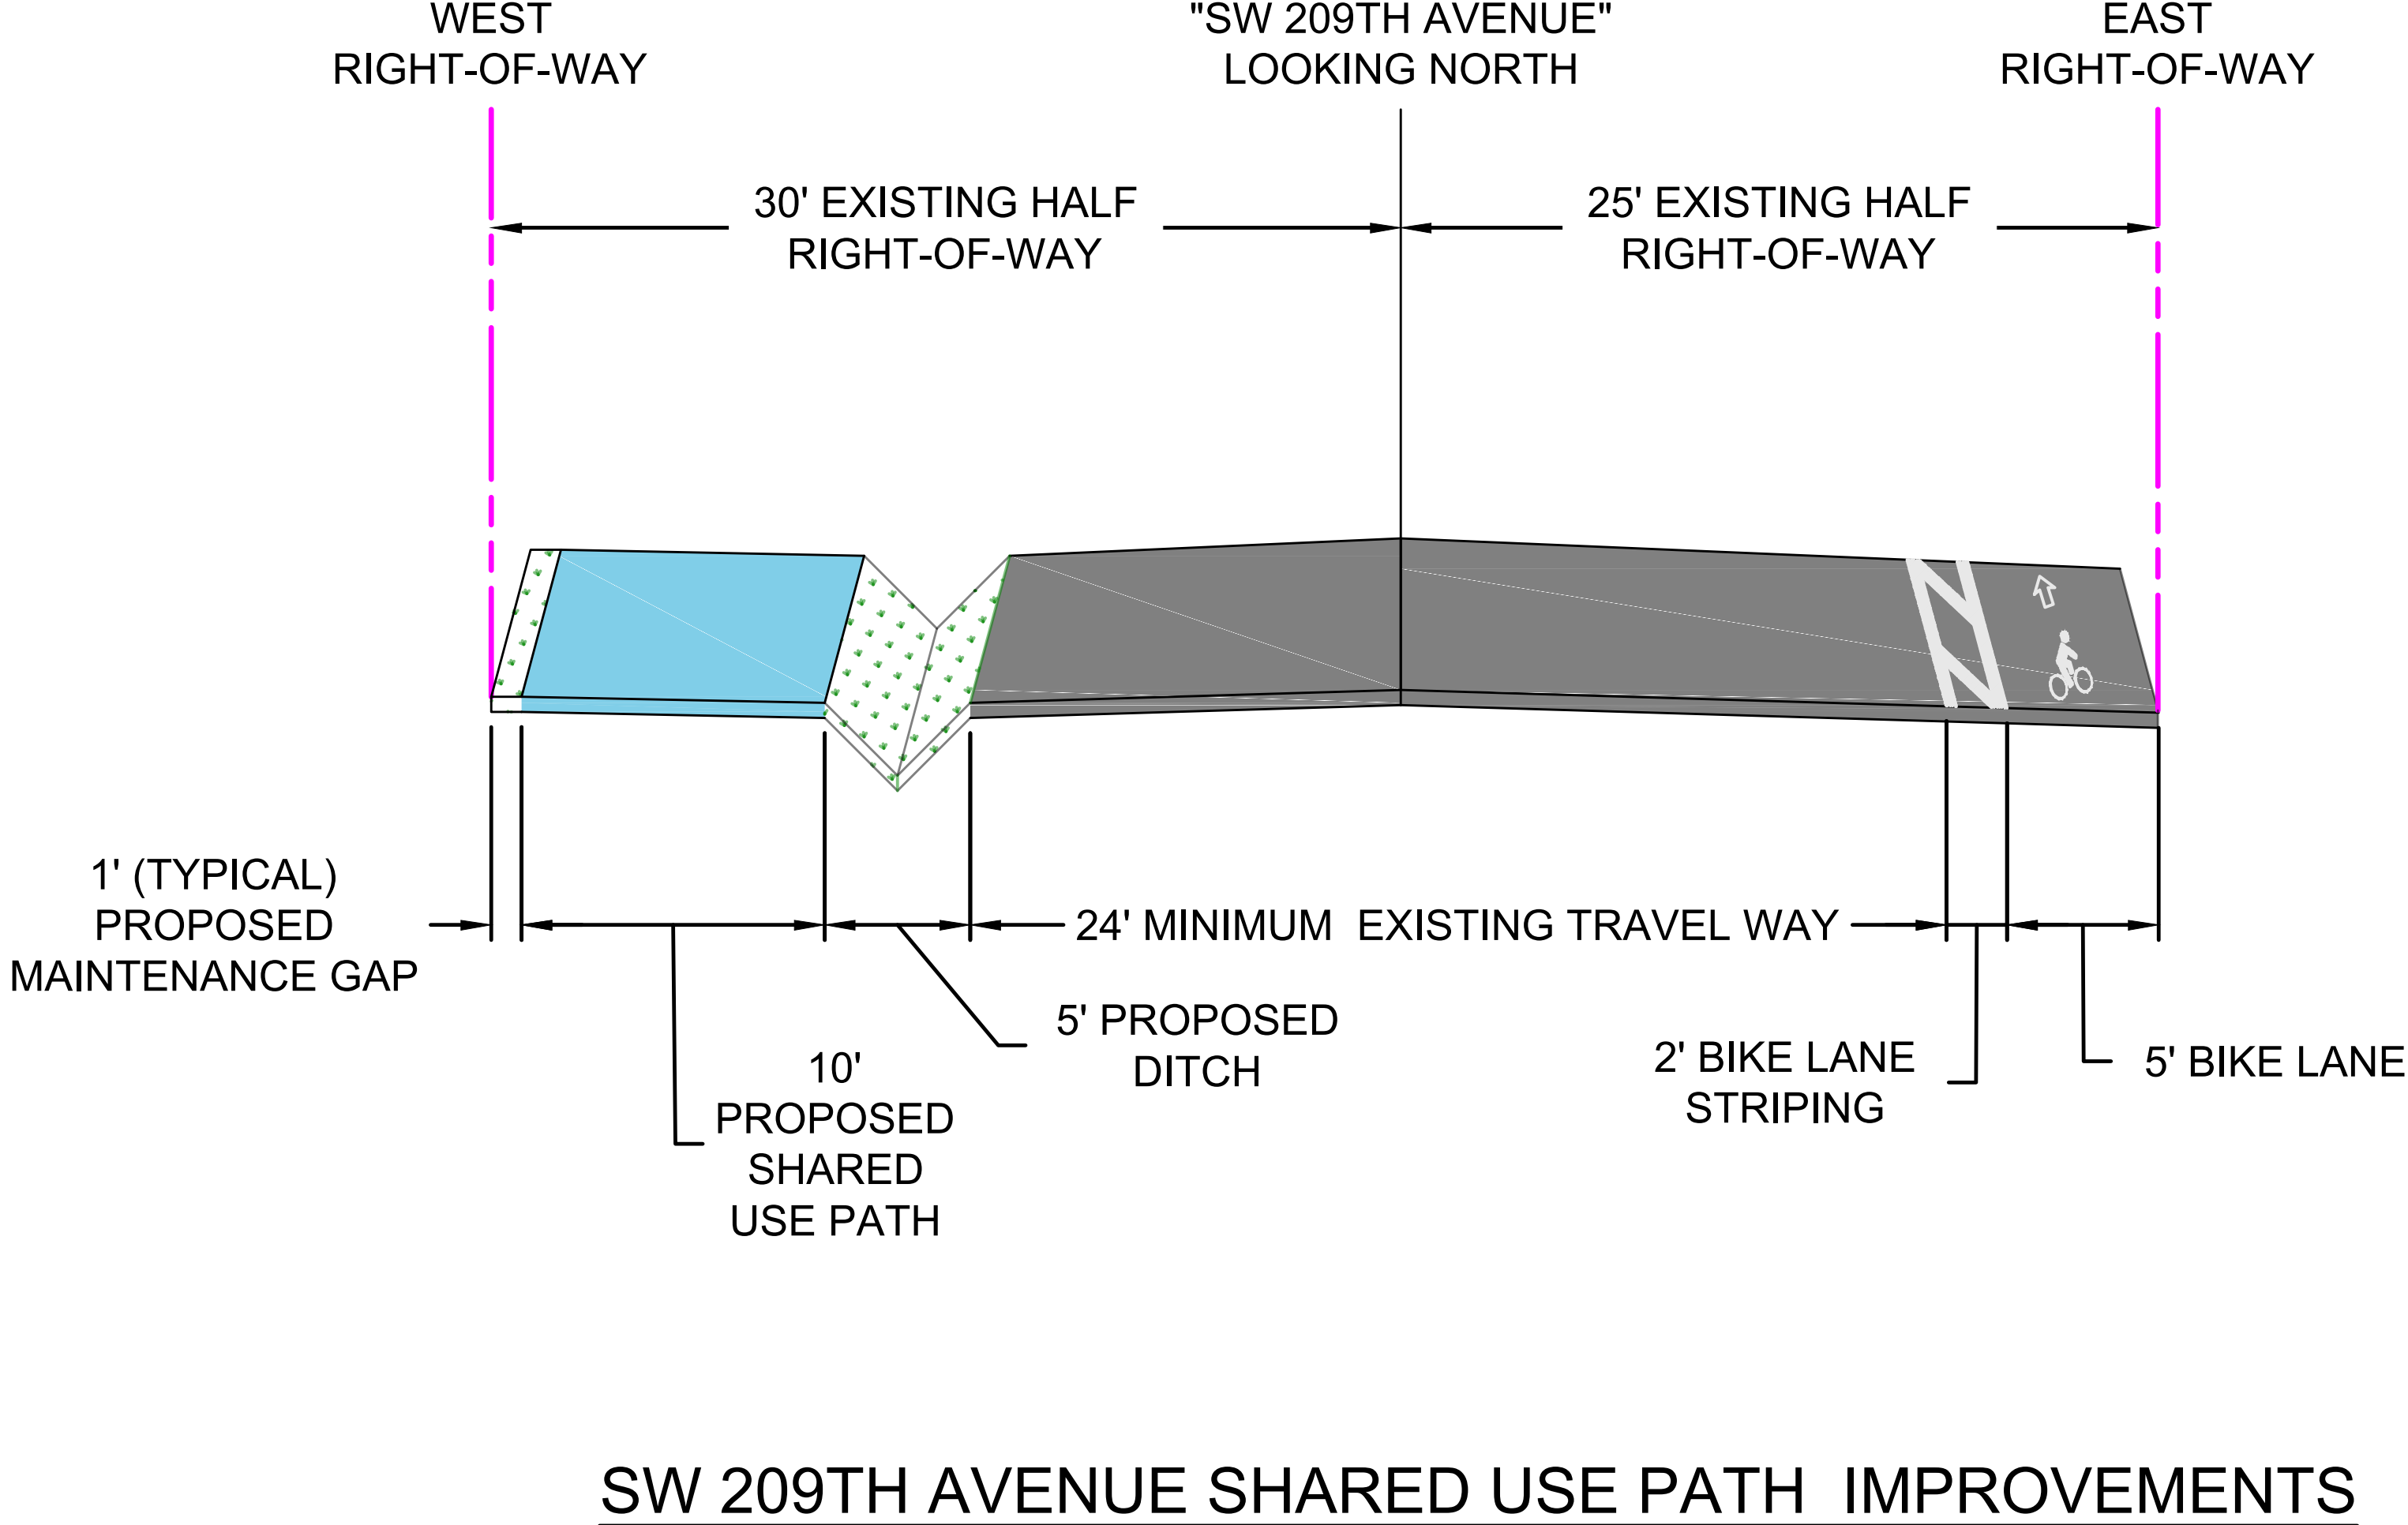