



SCOTCH CHURCH ROADBRIDGE.....

CROSS SECTION: EAST

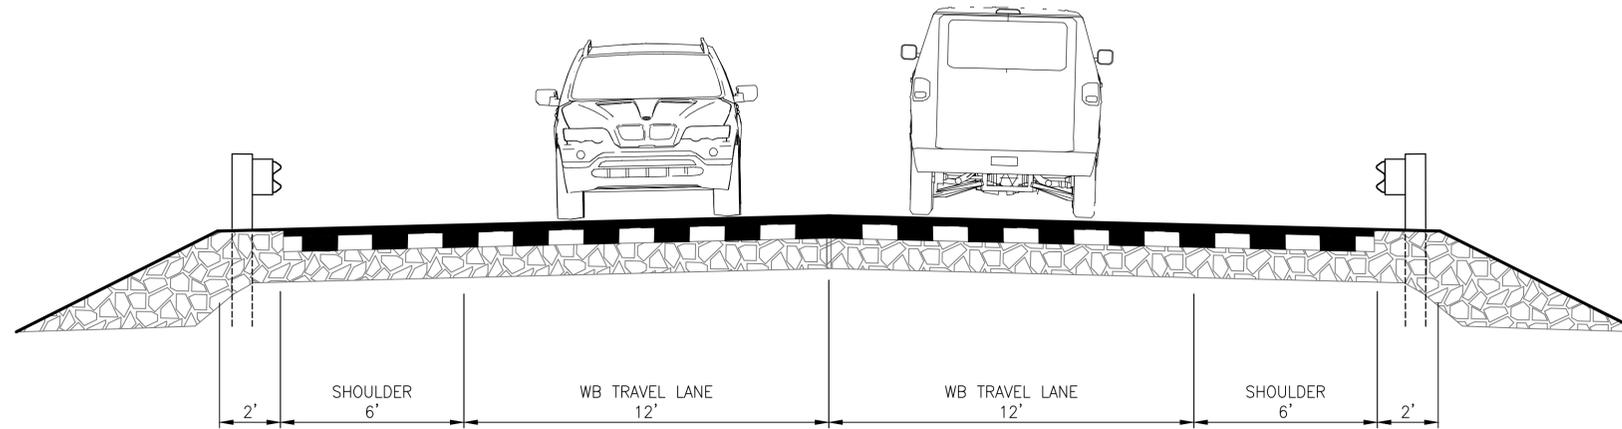

CROSS SECTION: WEST

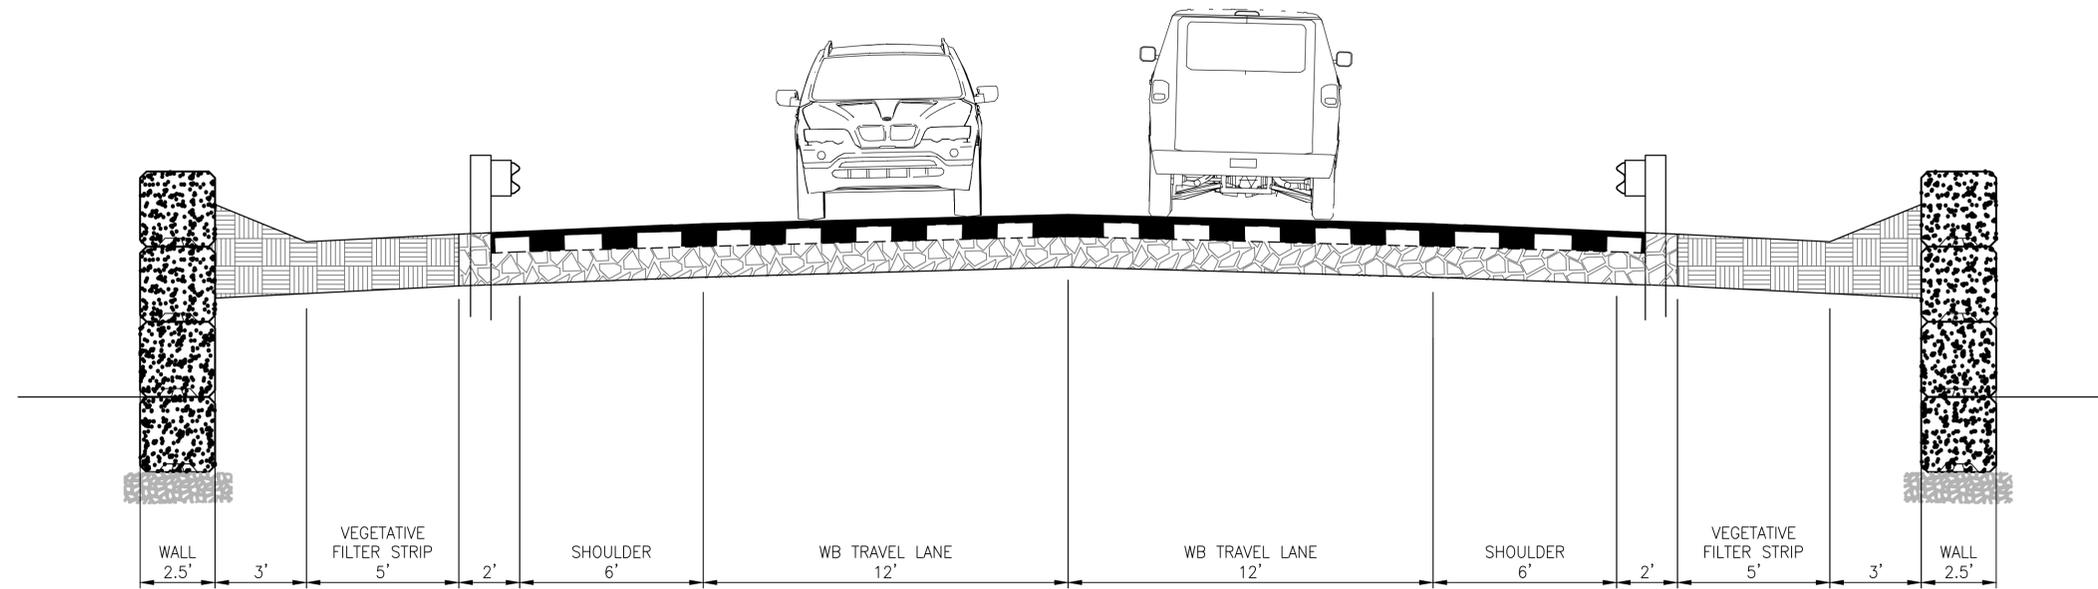

Preliminary design - subject to change

