




TRIMET CONSTRUCTION  
ROUTING  
DRAFT

LEGEND

- EXISTING BUS STOP
- TEMPORARY BUS STOP
- X TEMPORARY STOP CLOSURE
- ←-----→ TEMPORARY BUS ROUTE

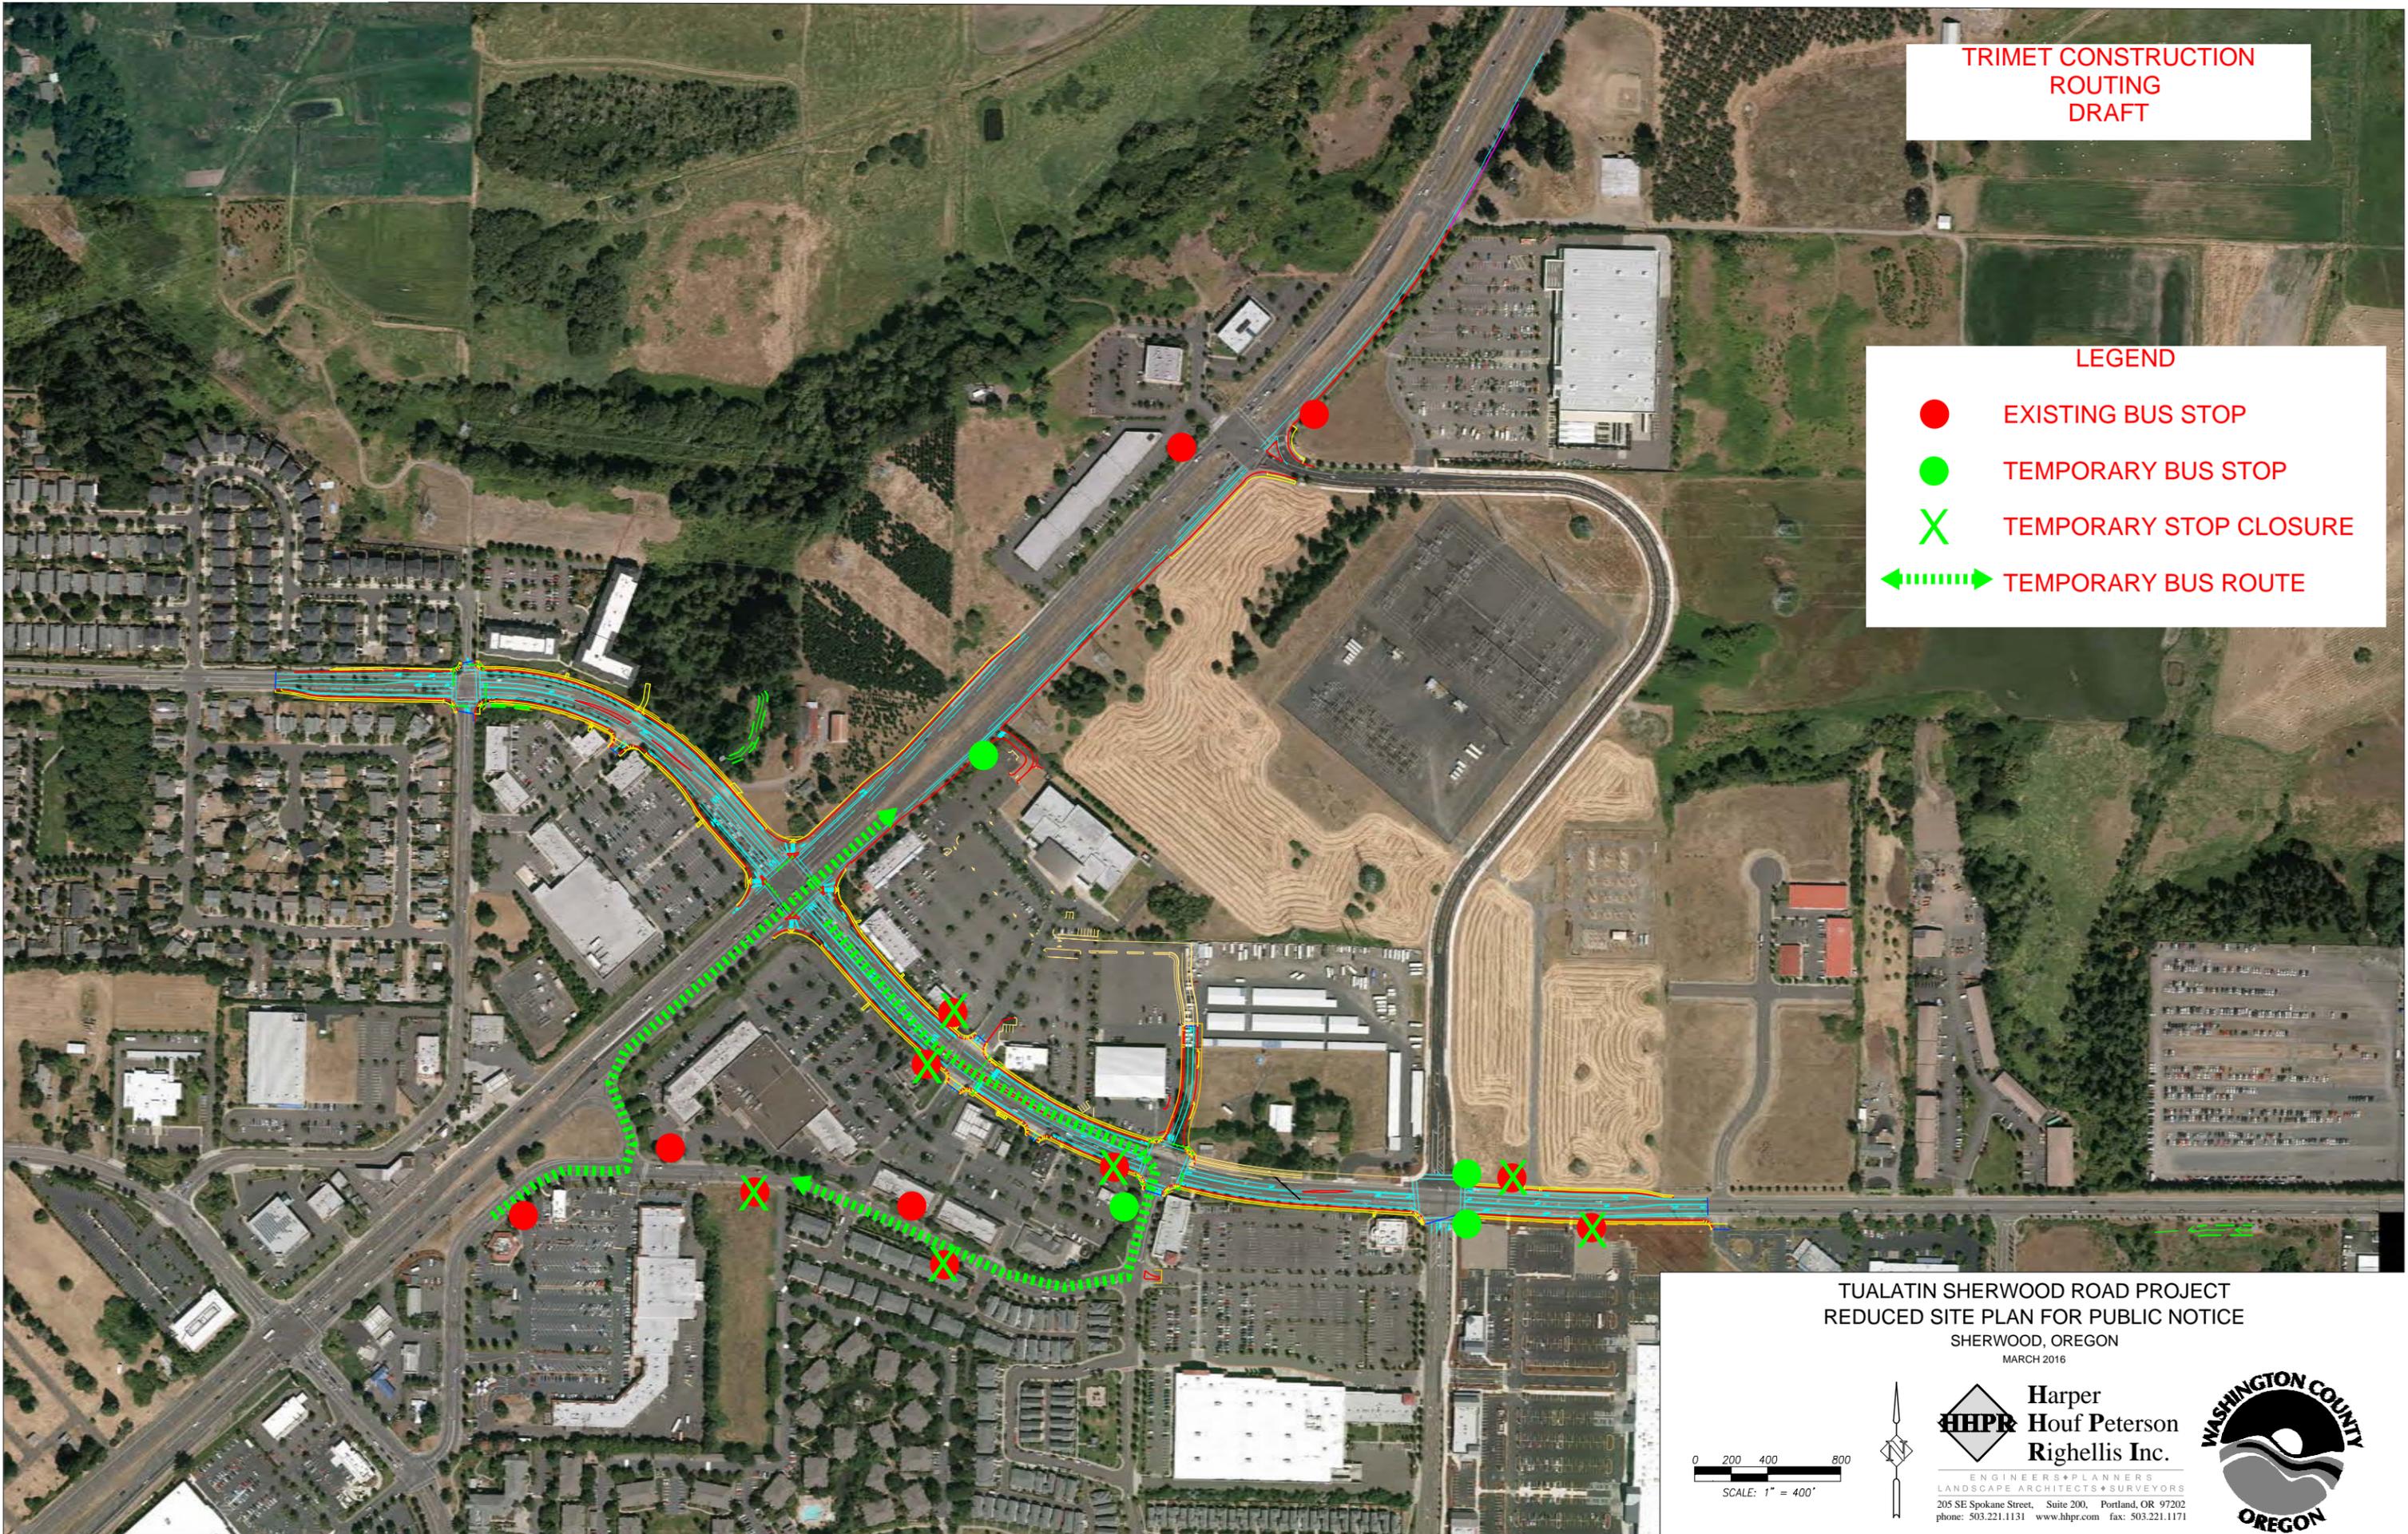

TUALATIN SHERWOOD ROAD PROJECT  
REDUCED SITE PLAN FOR PUBLIC NOTICE  
SHERWOOD, OREGON  
MARCH 2016

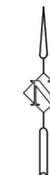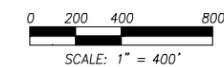

Harper  
Houf Peterson  
Righellis Inc.

ENGINEERS\*PLANNERS  
LANDSCAPE ARCHITECTS\*SURVEYORS  
205 SE Spokane Street, Suite 200, Portland, OR 97202  
phone: 503.221.1131 www.hhpr.com fax: 503.221.1171

