




Department of Land Use & Transportation Capital Project Services HUNTINGTON AVENUE - SIDEWALKS

Project #100653

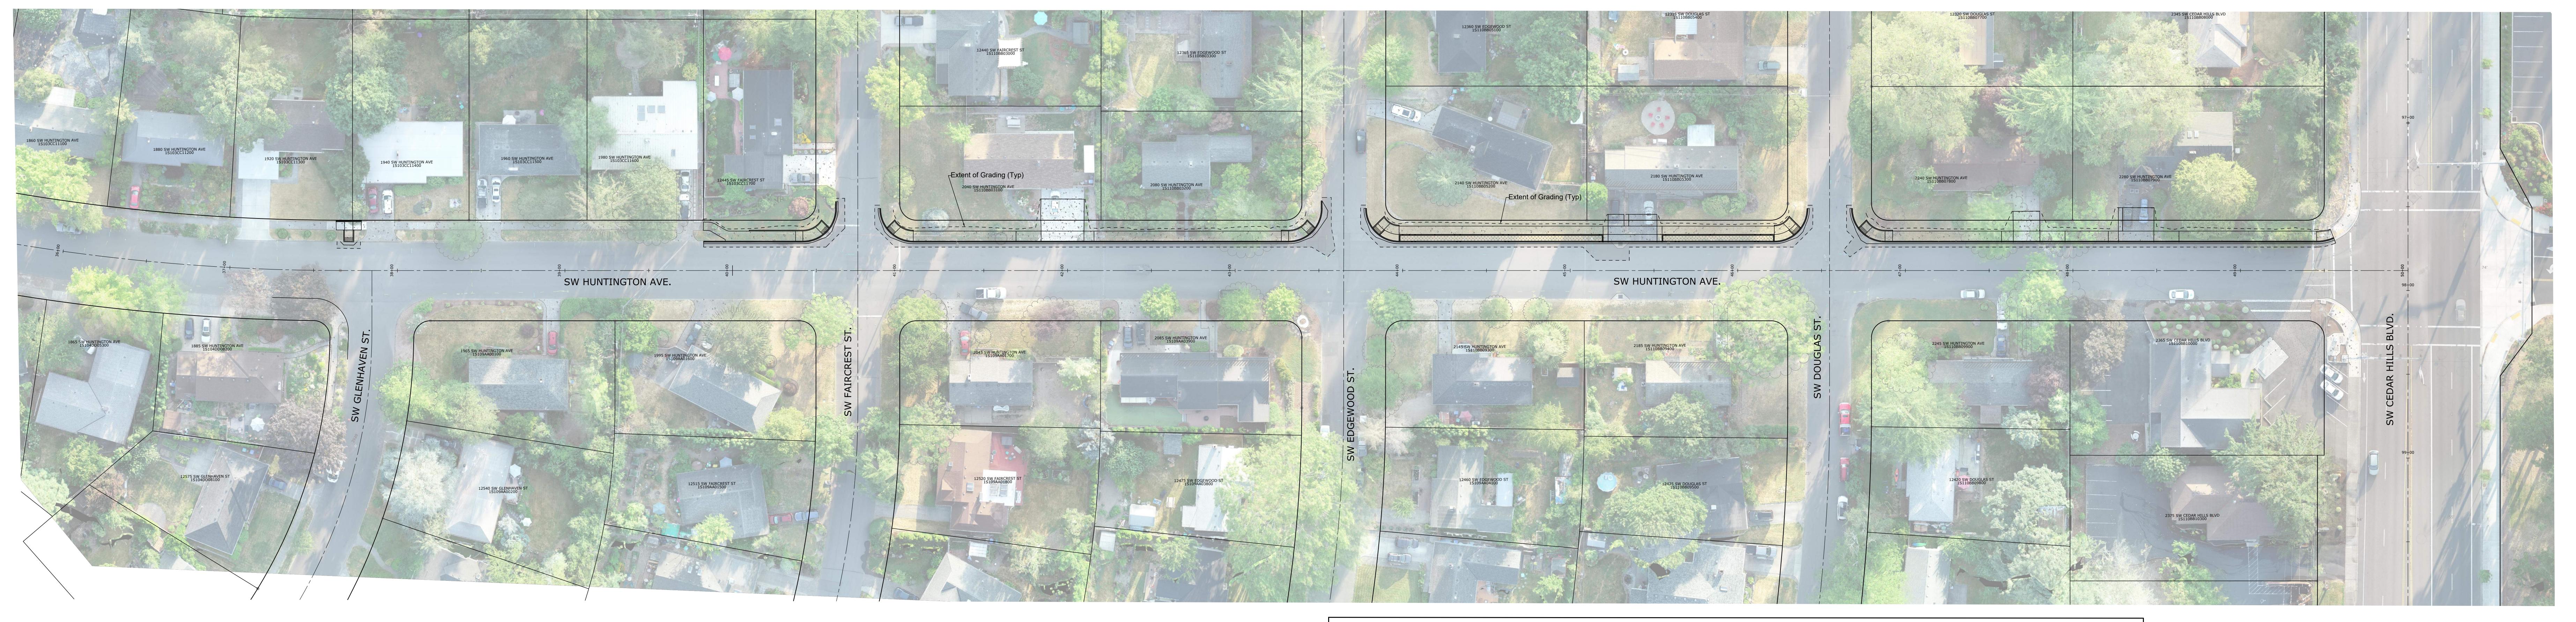

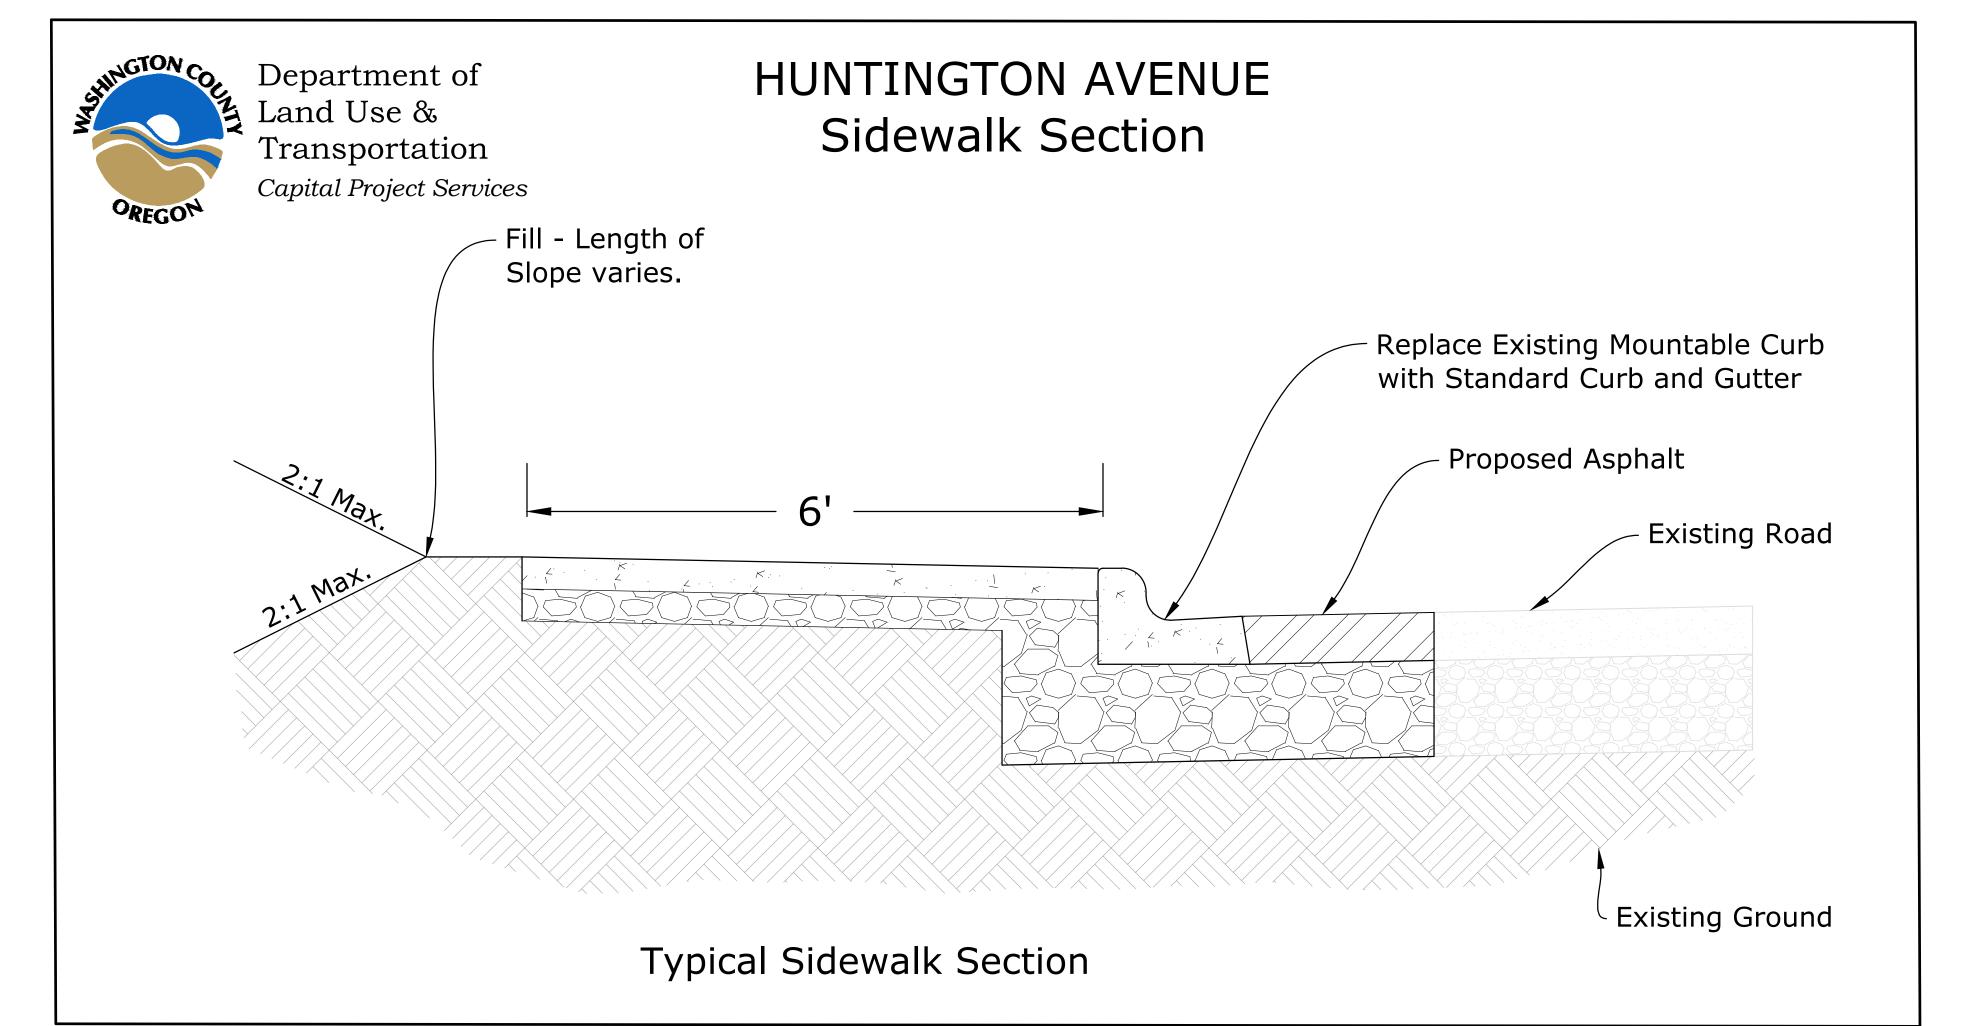



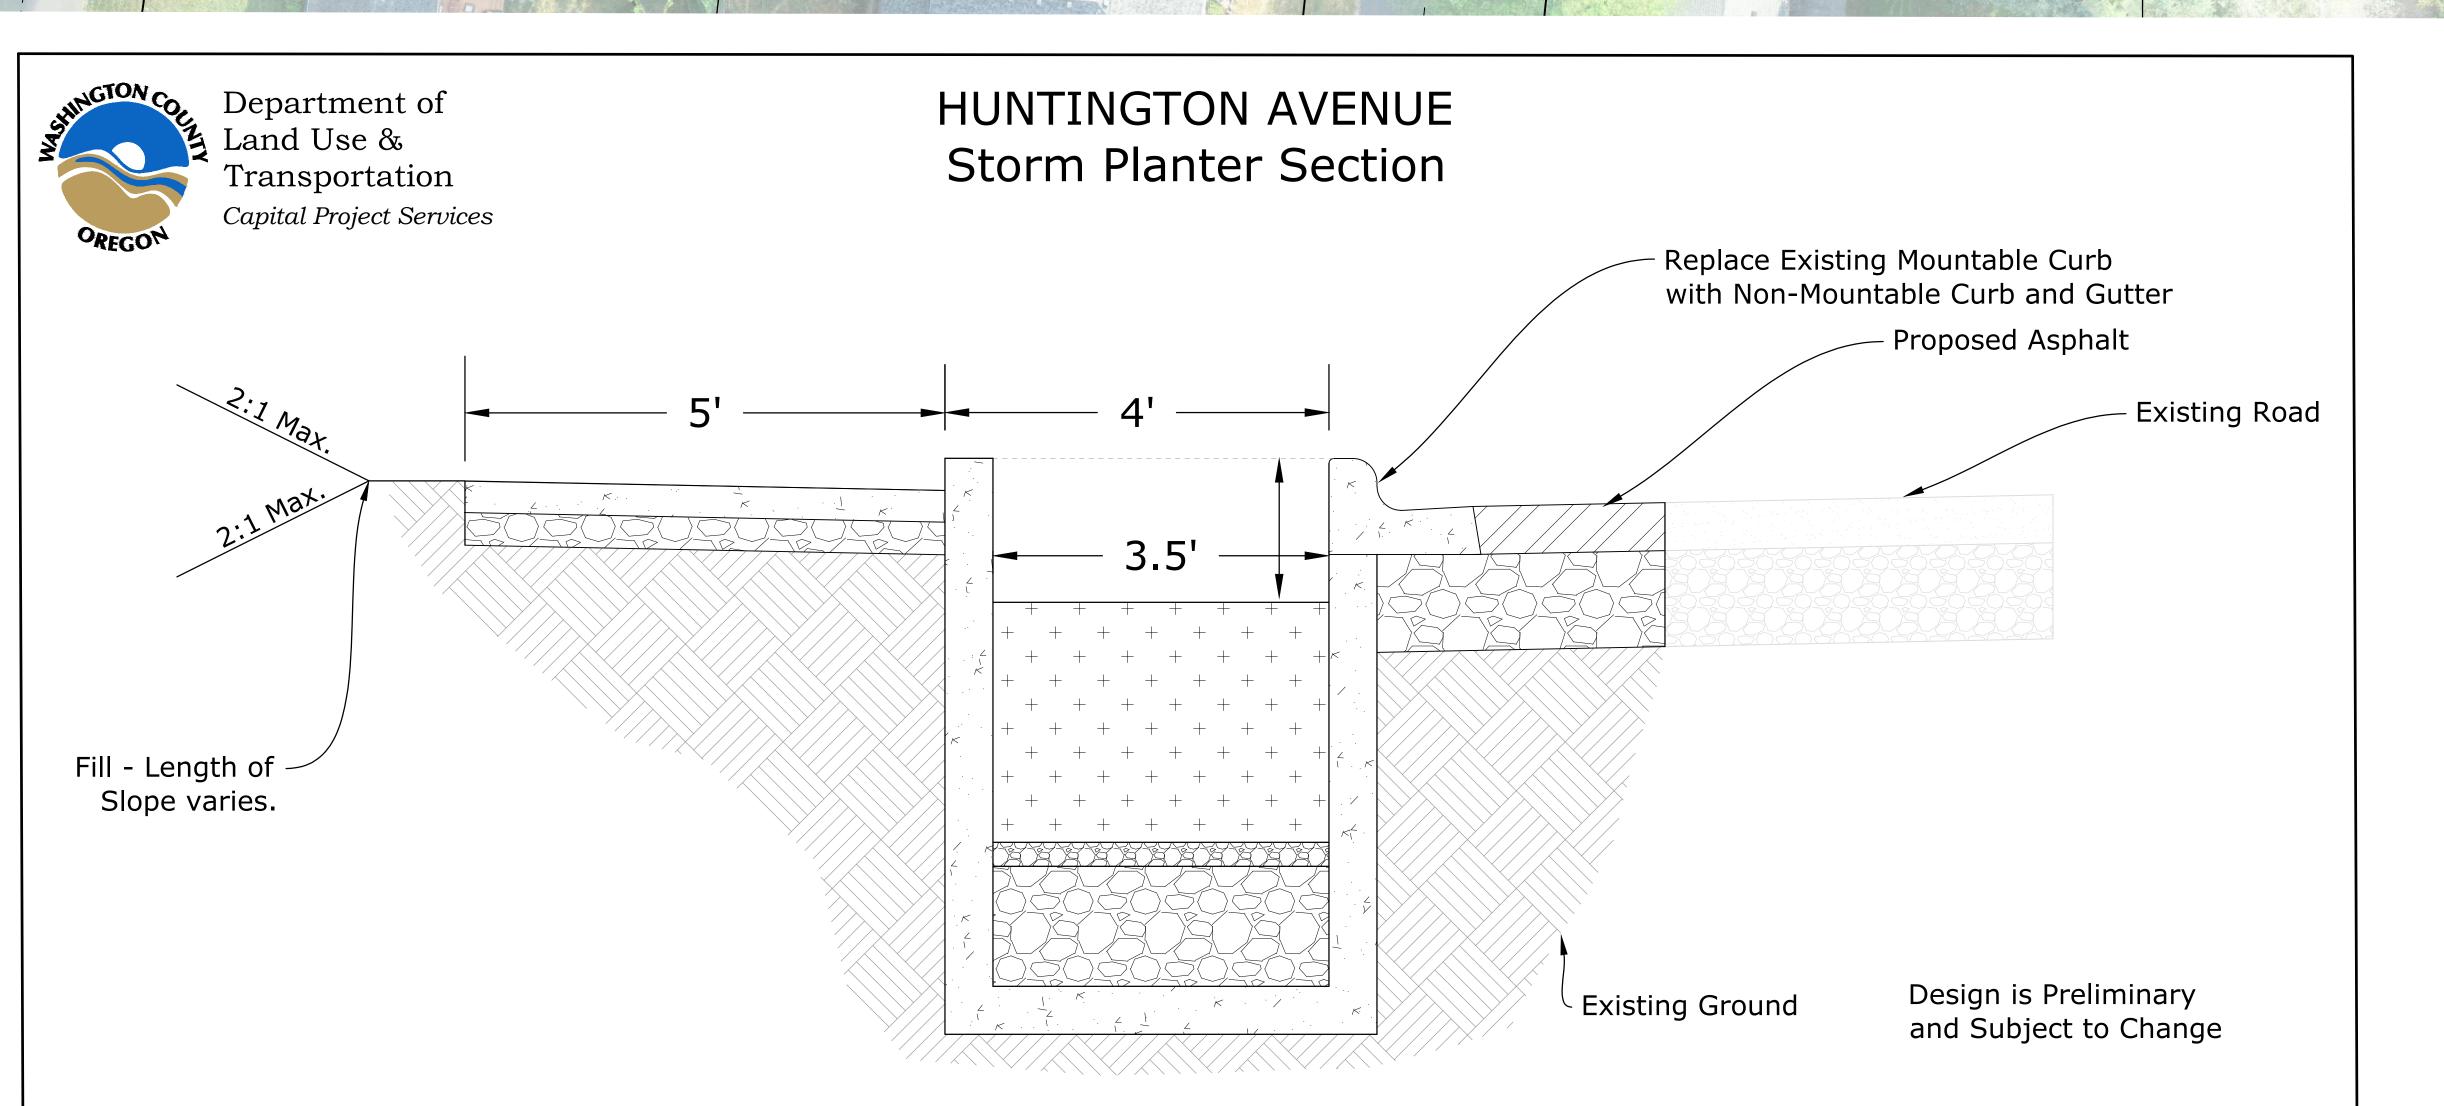

CES NW 13190 SW 68th Parkway, Suite 150 Tigard, Oregon 97223 503.968.6655 www.cesnw.com HUNTINGTON AVE - SIDEWALKS 09/11/2023

Design is Preliminary and Subject to Change