




NE 69th (227th) Avenue Bridge Replacement Proposed Construction

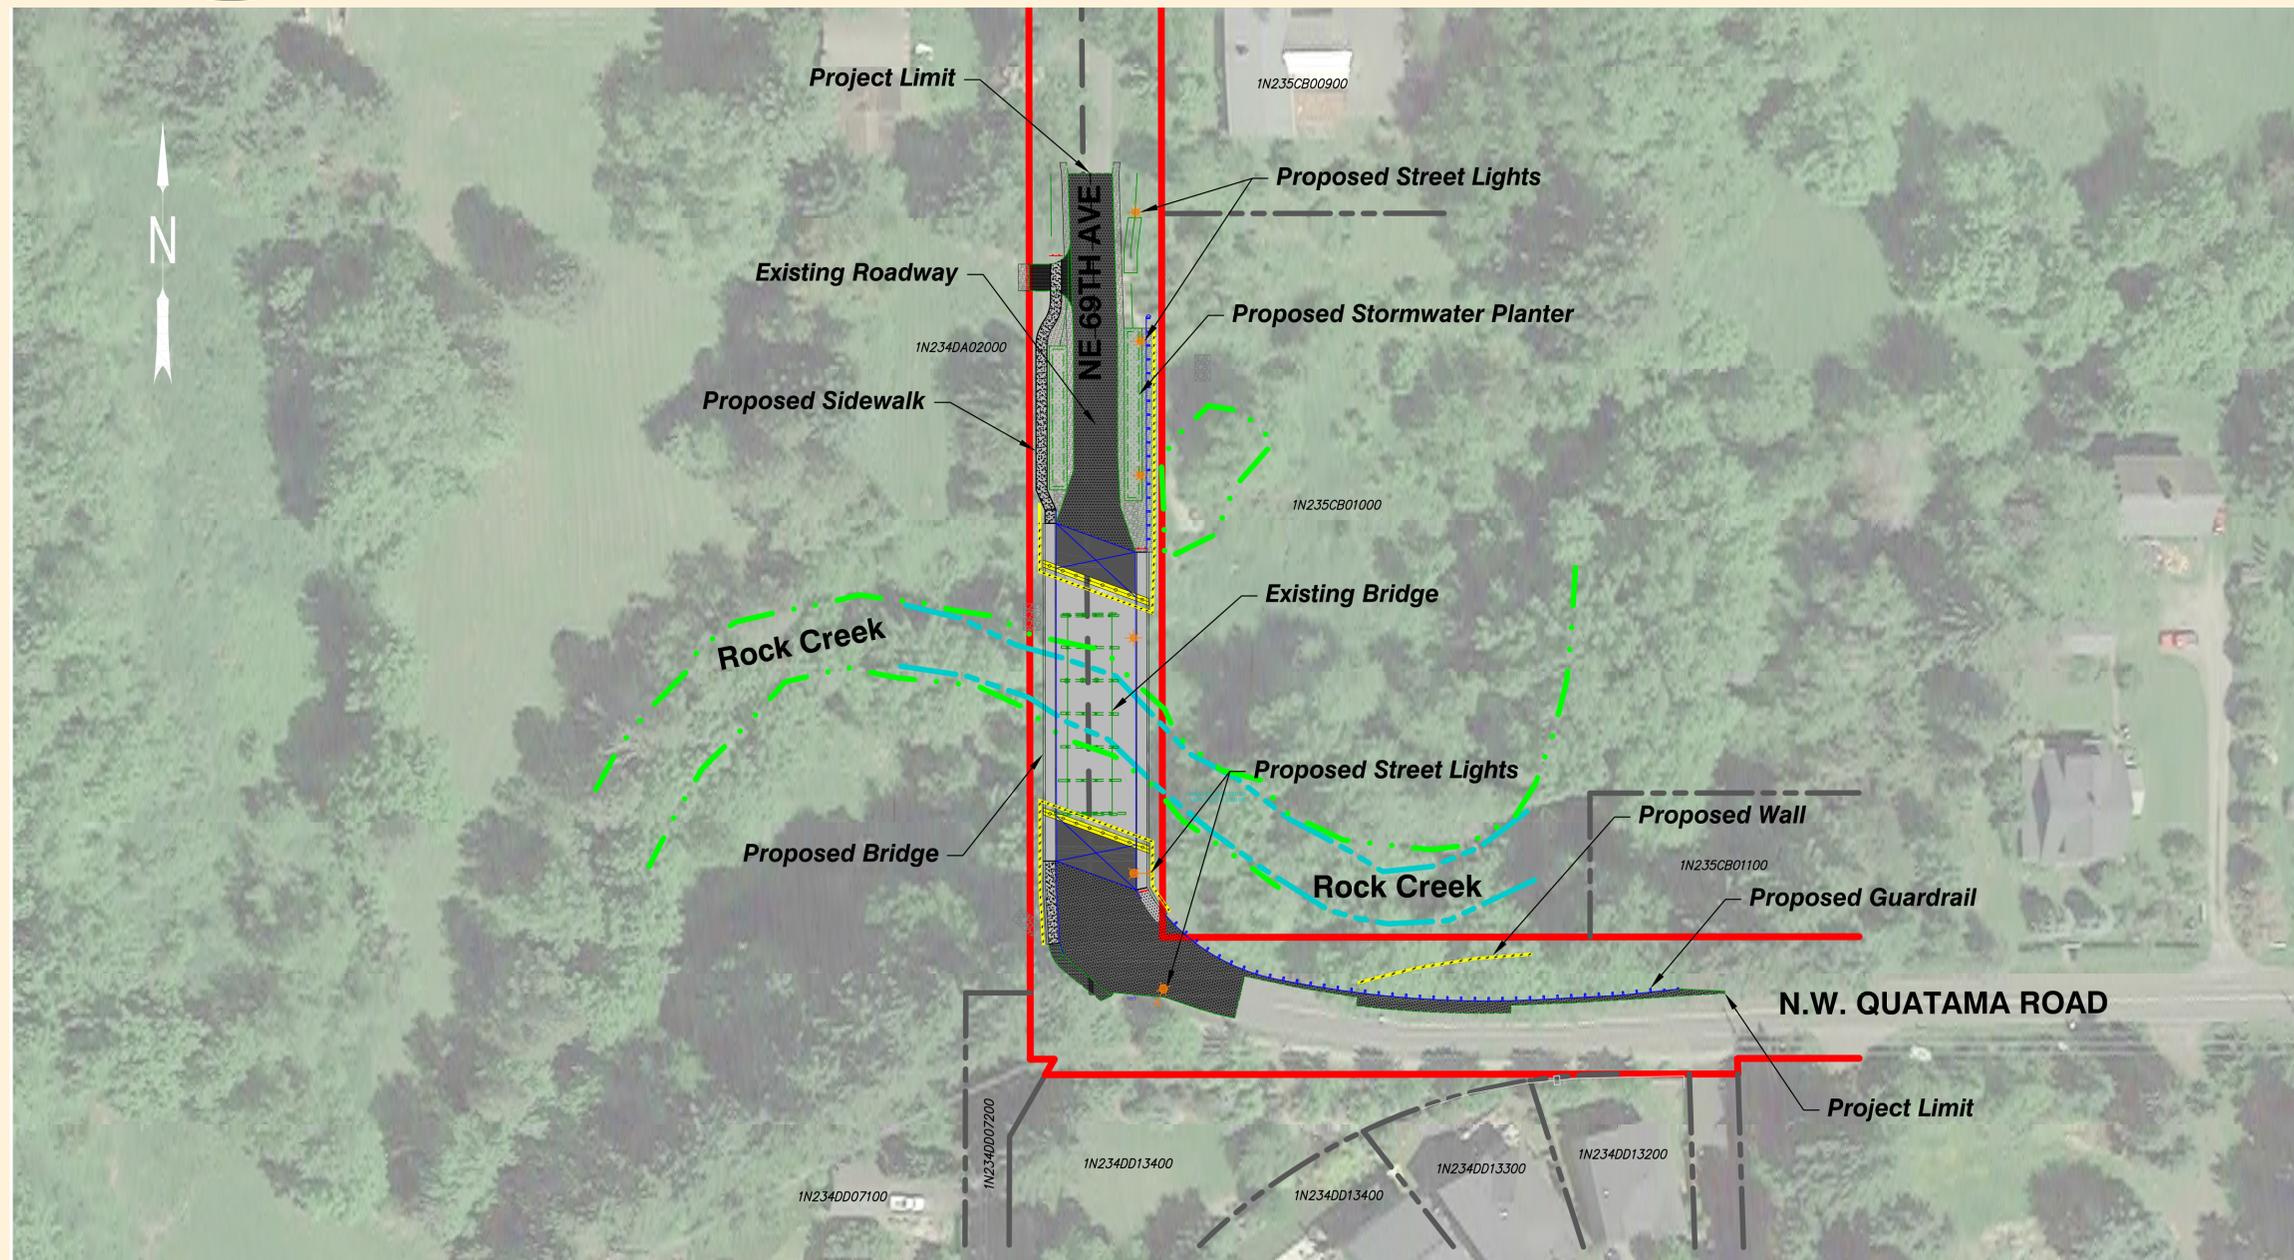

LEGEND

- EXISTING BRIDGE
- RIGHT-OF-WAY
- PROPERTY LINE
- STREAM CHANNEL
- WETLAND
- PROPOSED BRIDGE
- PROPOSED PAVING LIMITS
- PROPOSED ABUTMENT & WING WALLS
- "HISTORIA" STREET LIGHTS
- "AUTOBAHN" STREET LIGHTS