


**Note:**  
 -Right-of-way acquisition may be necessary in some areas. Limits and extents of right-of-way impacts have not been determined. See plans for potential right-of-way limits. Temporary construction easements and/or permanent easements may also be necessary beyond the potential right-of-way limits shown in the plans.  
 -Aerial imagery is 2018 imagery

Hammerhead turn around on existing Century Blvd.

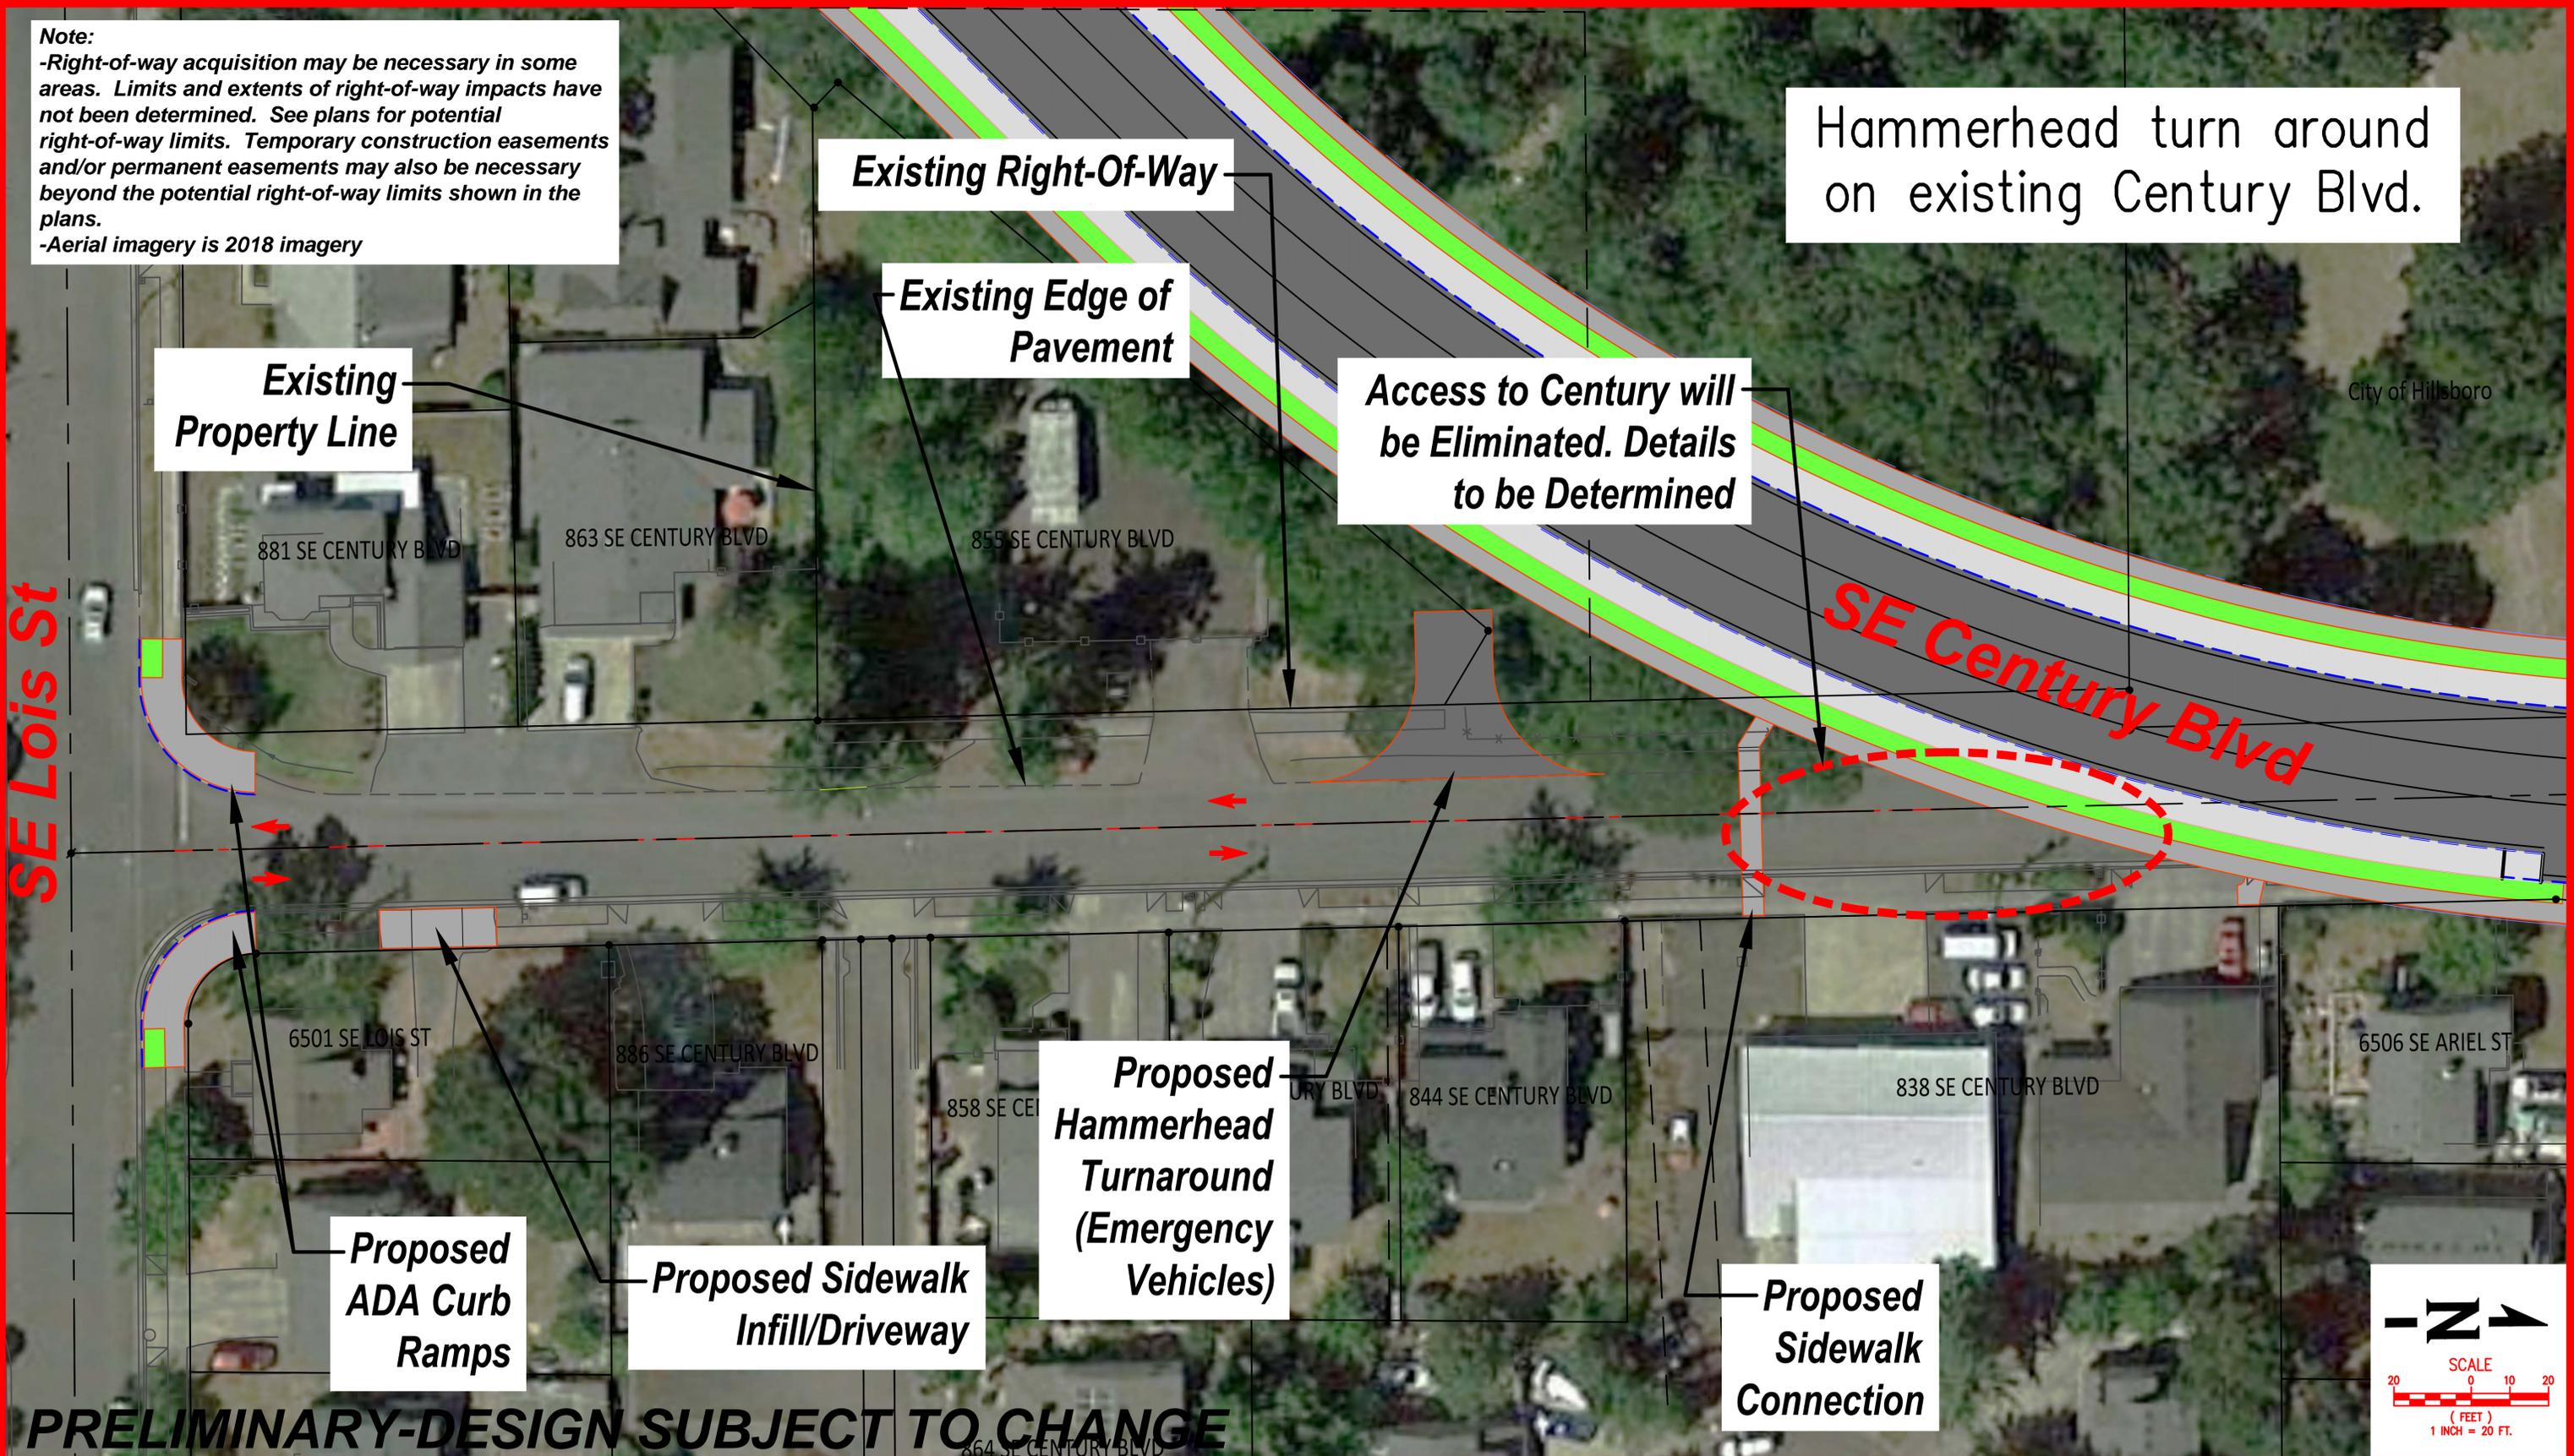

Existing Right-Of-Way

Existing Edge of Pavement

Access to Century will be Eliminated. Details to be Determined

Existing Property Line

SE Century Blvd

SE Lois St


Proposed ADA Curb Ramps

Proposed Sidewalk Infill/Driveway

Proposed Hammerhead Turnaround (Emergency Vehicles)

Proposed Sidewalk Connection

PRELIMINARY-DESIGN SUBJECT TO CHANGE

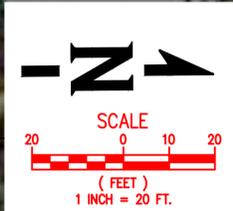

**CENTURY BLVD. EXTENSION OPEN HOUSE**  
**(E. MAIN ST. - SE LOIS ST)**      **Date: Feb. 28, 2019**

