



# SW 175th Avenue and SW Kemmer Road Roundabout

## Typical Sections

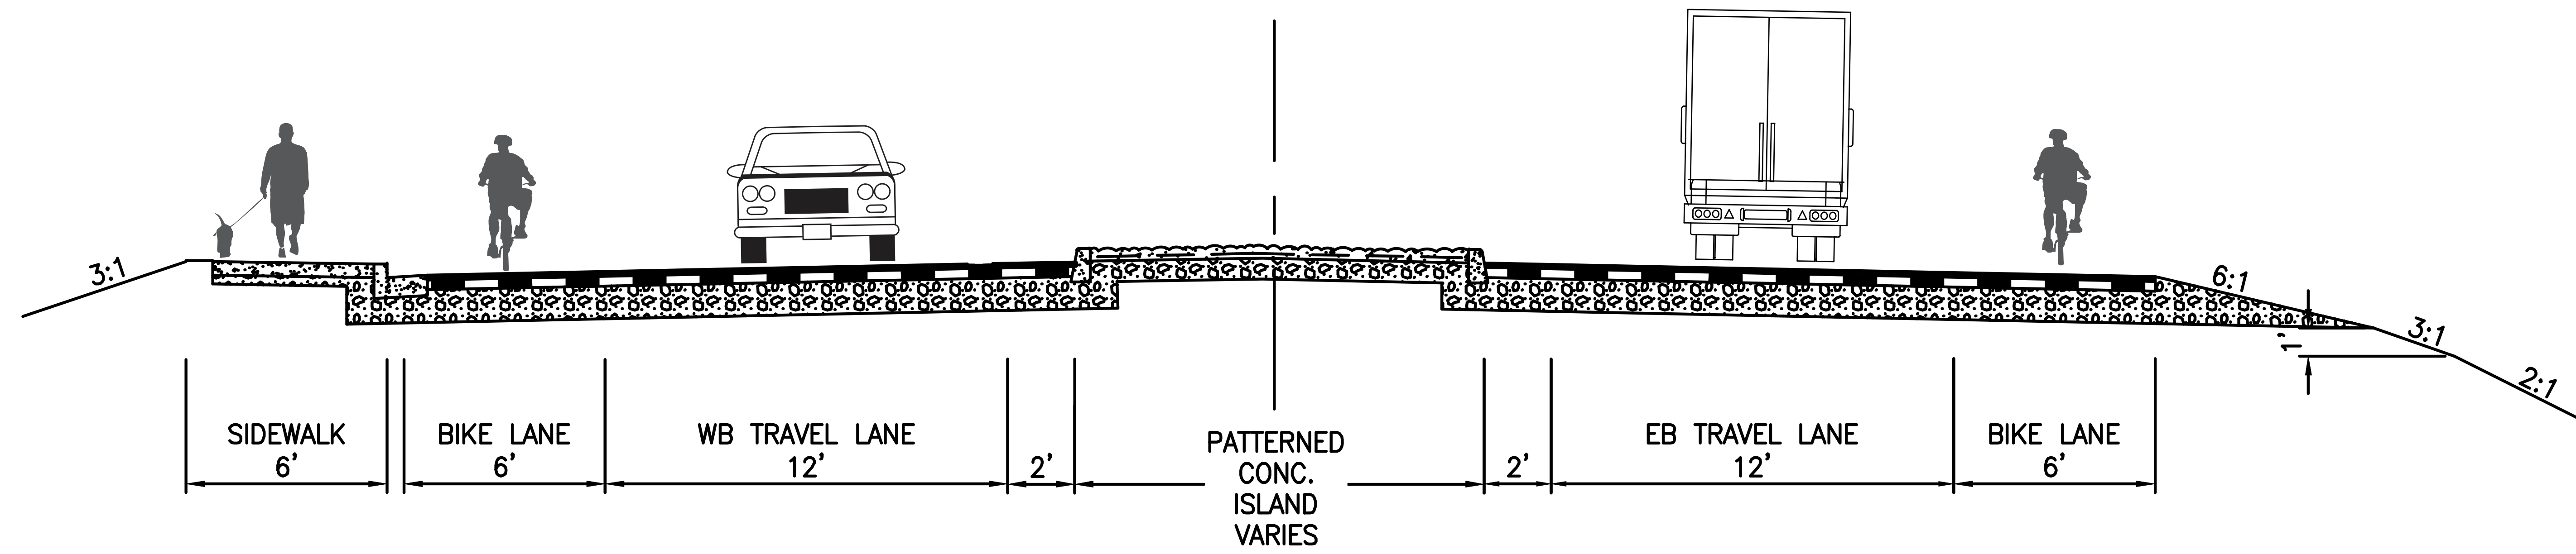

KEMMER ROAD – WEST APPROACH

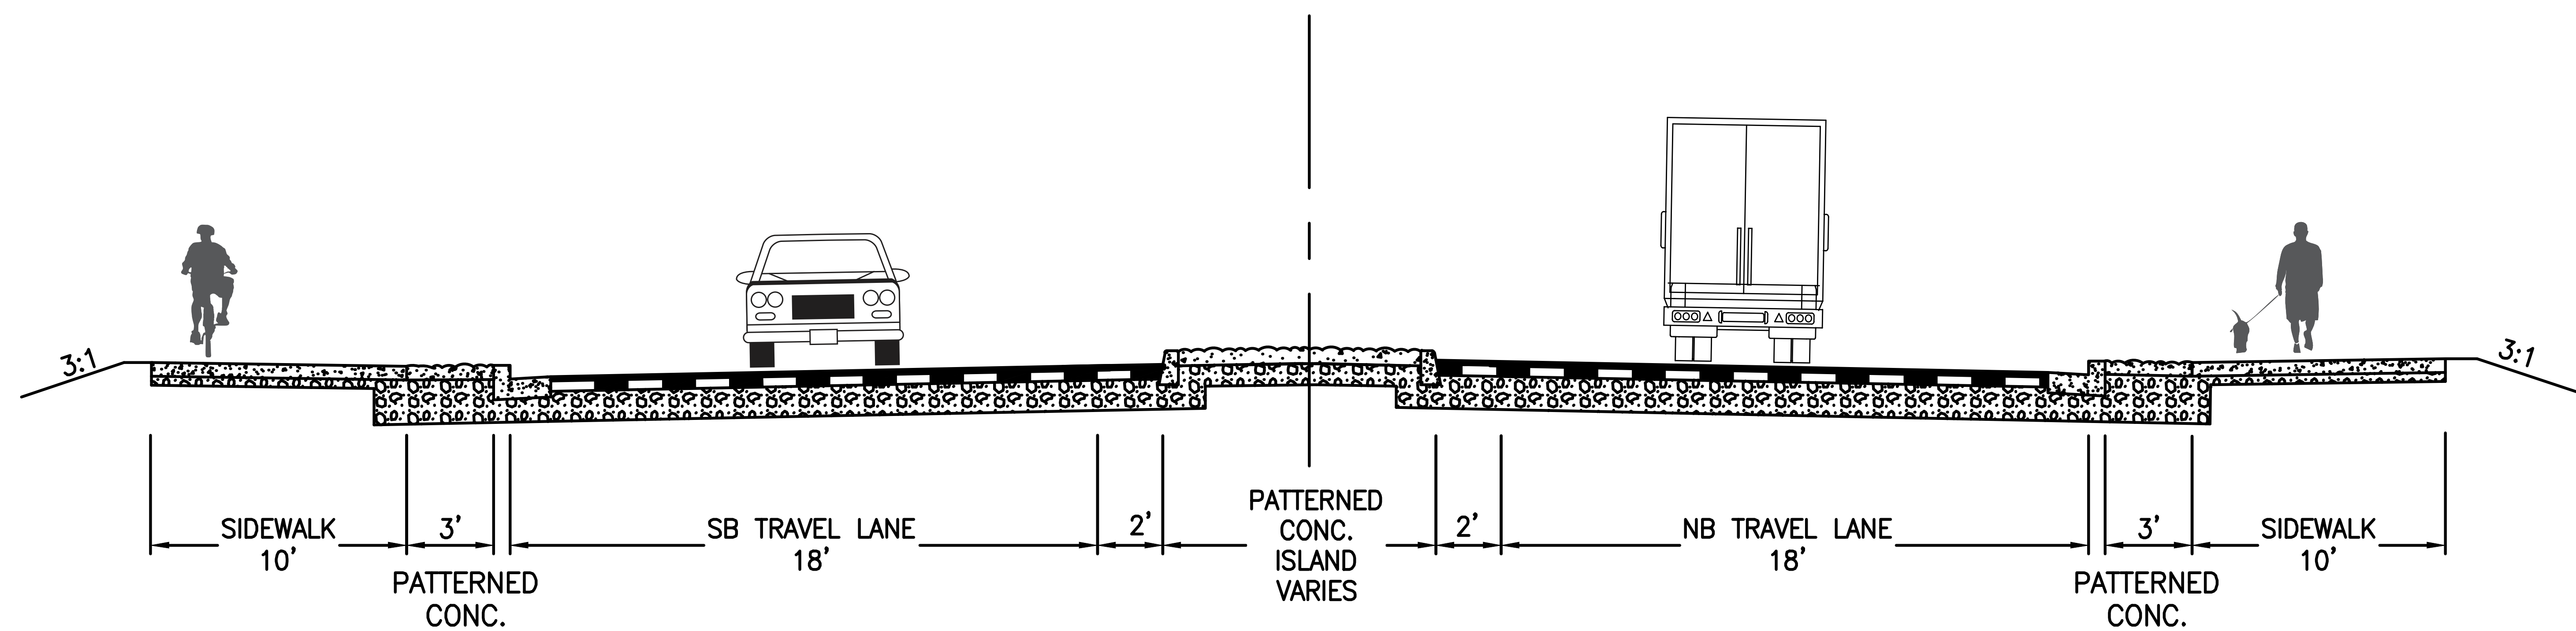

ROUNDBOUT APPROACH



Department of  
Land Use &  
Transportation  
*Engineering and  
Construction Services,  
Engineering*

**Parametrix**  
ENGINEERING . PLANNING . ENVIRONMENTAL SCIENCES

