



SW 198TH AVE IMPROVEMENTS: SW BLANTON ST TO TV HWY

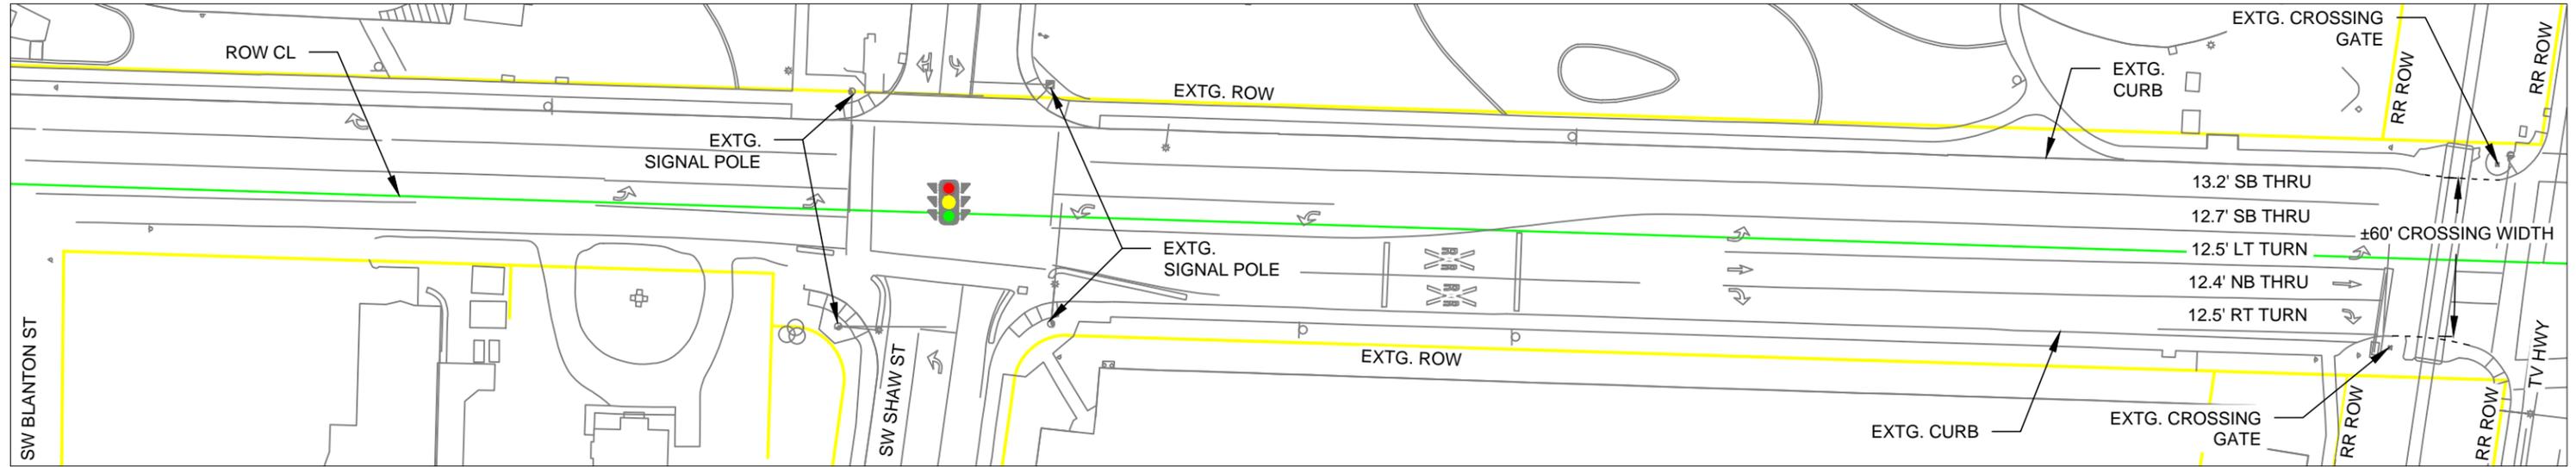

EXISTING CONDITIONS



BLANTON REALIGNED WITH CURRENT CONFIGURATION AT SHAW

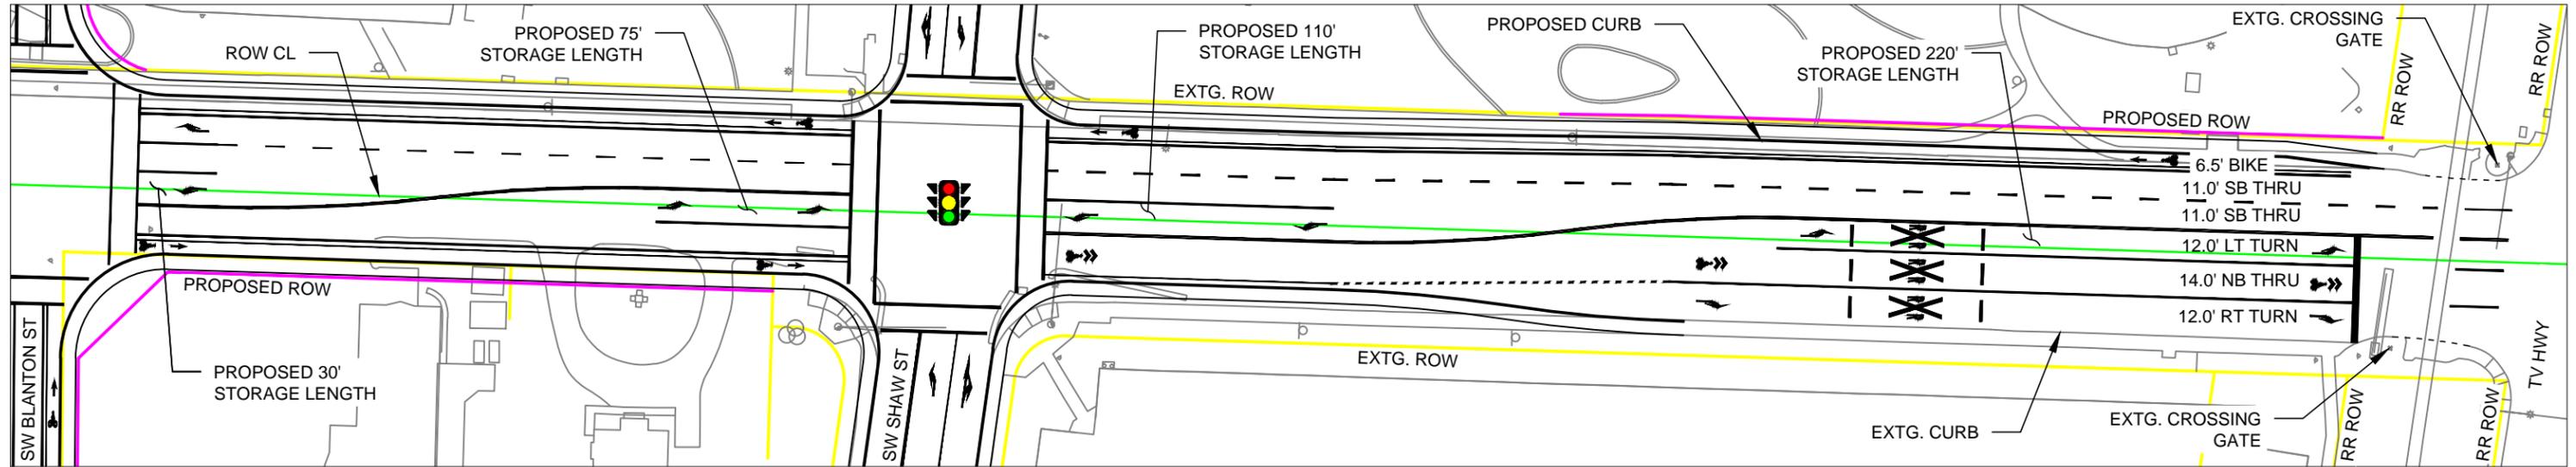

BLANTON REALIGNED WITH RIGHT IN/RIGHT OUT AT SHAW

